

CROSTOWN GREENWAY

KEY WEST, FL

VON PHISTER ST & GEORGE & STAPLES AVE (PHASE I)

SCALE 1:10



PROPOSED

- ① CURB EXTENSIONS TO BE PAINTED
MATERIALS: 4" WHITE LINES 3M STAMARK PAVEMENT MARKING TAPE, BEIGE PAINT SEALMASTER COLORPAVE HD 500.
- ② BIKE TURN BOX
MATERIALS: GREEN PAINT SEALMASTER SAFERIDE BICYCLE LANE COATING, MUTCD COMPLIANT STENCILS, WHITE RUSTOLEUM SPRAY TRAFFIC PAINT.
- ③ SUPER SHARROWS 4" WHITE STRIPES 2' LONG LINES, @ 2' APART, GREEN PAINT 5' WIDE,
MATERIALS: GREEN PAINT SEALMASTER SAFERIDE BICYCLE LANE COATING, WHITE LINES 4" 3M STAMARK PAVEMENT MARKING TAPE, MUTCD COMPLIANT STENCILS, WHITE RUSTOLEUM SPRAY TRAFFIC PAINT.
- ④ 36" POLYETHYLENE BICYCLE DELINEATOR POST (GLUE-DOWN) SPACED 5'-6" ON CENTER.

EXISTING

- ⑤ SIDEWALK TO BE PAINTED (PHASE II).
- ⑥ PROJECT SIGNAGE AFFIXED TO STOP SIGN
MATERIAL: PVC
- ⑦ CROSSBIKE MARKINGS 4" WHITE STRIPES 2' LONG LINES, @ 2' APART, 5' WIDE.
MATERIALS: WHITE LINE 4" 3M STAMARK PAVEMENT MARKING TAPE, MUTCD COMPLIANT STENCILS, WHITE RUSTOLEUM SPRAY TRAFFIC PAINT.
- ⑧ STOP SIGN
- ⑨ STOP BARS TRACED
- ⑩ ONE WAY STREET

No.	Description	Date



CROSTOWN GREENWAY

KEY WEST, FL STAPLES AVE & 3RD ST (PHASE I)

SCALE 1:10



PROPOSED

- ① GRID BIKE RACKS (PROVIDED BY THE CITY)
- ② GREEN-BACKED SUPER SHARROWS
MATERIALS: WHITE STRIPES 2' LONG LINES, @ 2' APART, 3M STAMARK PAVEMENT MARKING TAPE 4". GREEN PAINT SEALMASTER SAFERIDE BICYCLE LANE COATING. MUTCOMPLIANT STENCILS, WHITE RUSTOLEUM SPRAY TRAFFIC PAINT.

- ③  PROJECT SIGNAGE AFFIXED TO STOP SIGN
MATERIAL: PVC

EXISTING

- ③  STOP SIGN
- ④ STOP BARS TRACED

STREETPLANS
ARCHITECTS

Anthony Garcia Architect
Registration No. 979977

DESIGNED BY:
ANTHONY GARCIA ARCHITECT
FOR ARCHITECTURE BY: ANTHONY GARCIA
FOR ARCHITECTURE BY: ANTHONY GARCIA
FOR ARCHITECTURE BY: ANTHONY GARCIA

PROJECT
KEY WEST

SCALE

ISSUANCES

No.	Description	Date

NOTES




DRAWING TITLE
STAPLES AVE & 3RD ST
CROSTOWN GREENWAY
KEY WEST, FL

S3

CROSTOWN GREENWAY

KEY WEST, FL STAPLES AVE & 5TH ST (PHASE I)

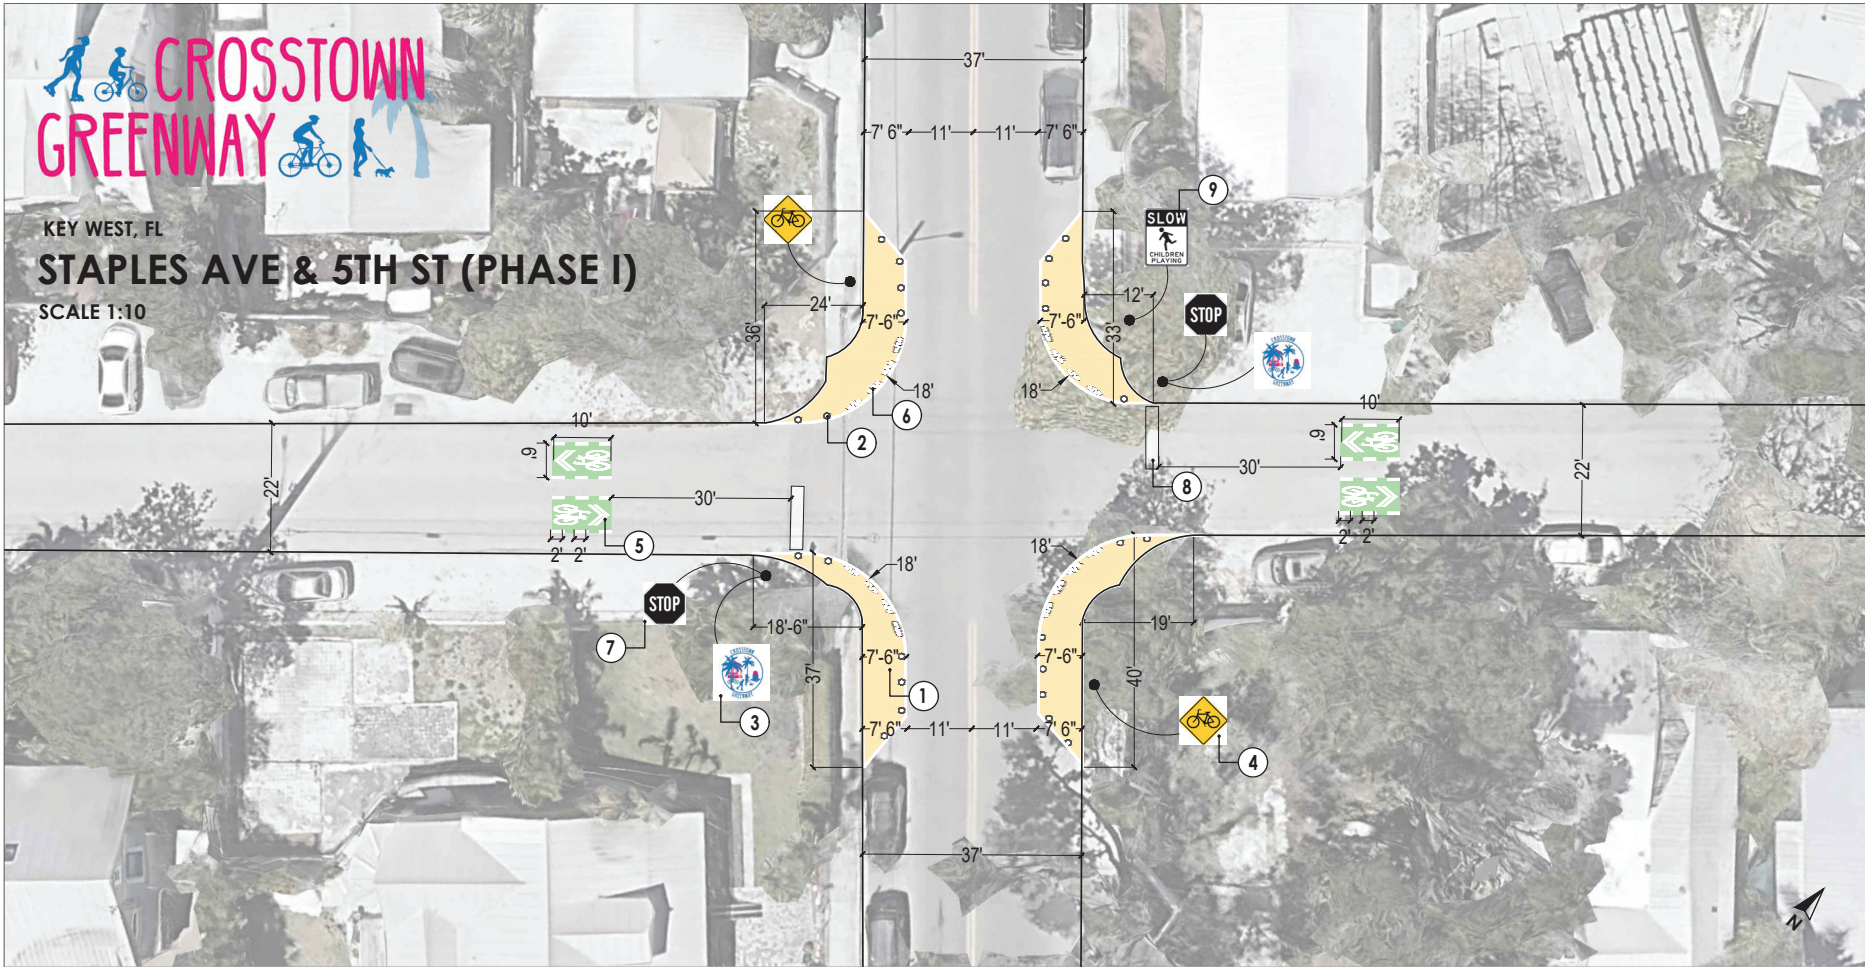


SCALE 1:10



PROPOSED

- ① CURB EXTENSIONS TO BE PAINTED
MATERIALS: 4" WHITE LINES 3M STAMARK PAVEMENT MARKING TAPE. BEIGE PAINT SEALMASTER COLORPAVE HD 500.
- ② 36" POLYETHYLENE BICYCLE DELINEATOR POST (GLUE-DOWN) SPACED 5'-6" ON CENTER.
- ③  PROJECT SIGNAGE AFFIXED TO STOP SIGN
MATERIAL: PVC
- ④  MUTCD W1-1-1 SIGNAGE AFFIXED TO STOP SIGN
MATERIAL: PVC

EXISTING

- ⑤ GREEN-BACKED SUPER SHARROWS
MATERIALS: WHITE STRIPES 2' LONG LINES, @ 2' APART, 3M STAMARK PAVEMENT MARKING TAPE 4". GREEN PAINT SEALMASTER SAFERIDE BICYCLE LANE COATING.
- ⑥ ZICLA ZEBRA 13 SEPARATORS (BOLTED), SPACED 4' ON CENTER.
- ⑦  STOP SIGN
- ⑧  STOP BARS TRACED
- ⑨  SLOW CHILDREN PLAYING




It is a violation of the law to alter this document in hard copy or electronic format in any way. Use or modifications to this document is at the sole risk and liability of the user. The user shall, to the fullest extent of the law, hold the architect of record harmless from any claims, liabilities or damages including legal fees that may be incurred as a result of any unauthorized or improper use or modification of this document.

CROSTOWN GREENWAY

KEY WEST, FL STAPLES AVE & 7TH ST (PHASE I)

SCALE 1:10

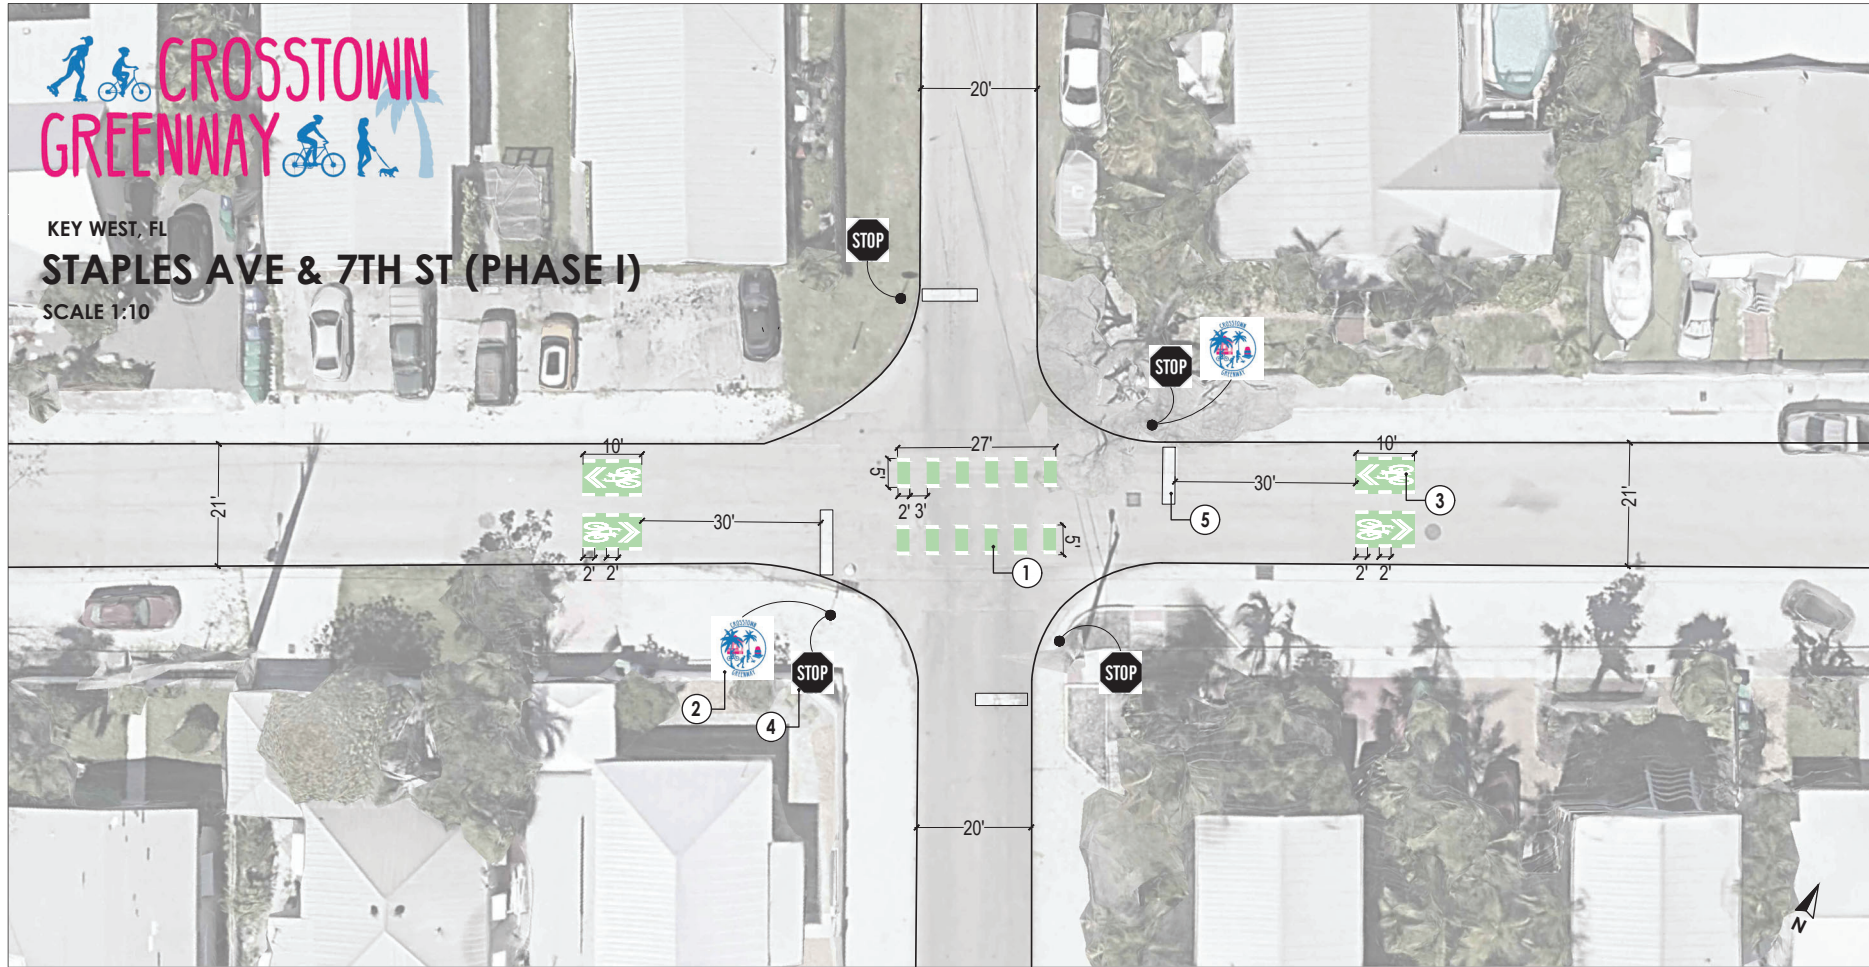

PROPOSED

- ① CROSSBIKE: 2' X 4' GREEN STRIPES, @ 3' APART WITH 4" WHITE LINE ON BOTH EDGES.
MATERIALS: GREEN PAINT SEALMASTER SAFERIDE BICYCLE LANE COATING. WHITE LINE 3M STAMARK PAVEMENT MARKING TAPE 4".
- ② PROJECT SIGNAGE AFFIXED TO STOP SIGN
MATERIAL: PVC

- ③ GREEN-BACKED SUPER SHARROWS
MATERIALS: WHITE STRIPES 2' LONG LINES, @ 2' APART, 3M STAMARK PAVEMENT MARKING TAPE 4". GREEN PAINT SEALMASTER SAFERIDE BICYCLE LANE COATING.

EXISTING

- ④ STOP SIGN
- ⑤ STOP BARS TRACED

STREETPLANS
ARCHITECT

Anthony Garcia Architect
Registration No. 979977

DESIGNED BY:
ANTHONY GARCIA ARCHITECT
1000 WASHINGTON BLVD. SUITE 100
KEY WEST, FL 34290-1000

PROJECT
KEY WEST

SCALE

ISSUANCES

No.	Description	Date

NOTES




DRAWING TITLE
STAPLES AVE & 7TH ST
CROSTOWN GREENWAY
KEY WEST, FL

S5

CROSTOWN GREENWAY


KEY WEST, FL SEIDENBERG AVE & 12TH ST (PHASE I)

SCALE 1:10

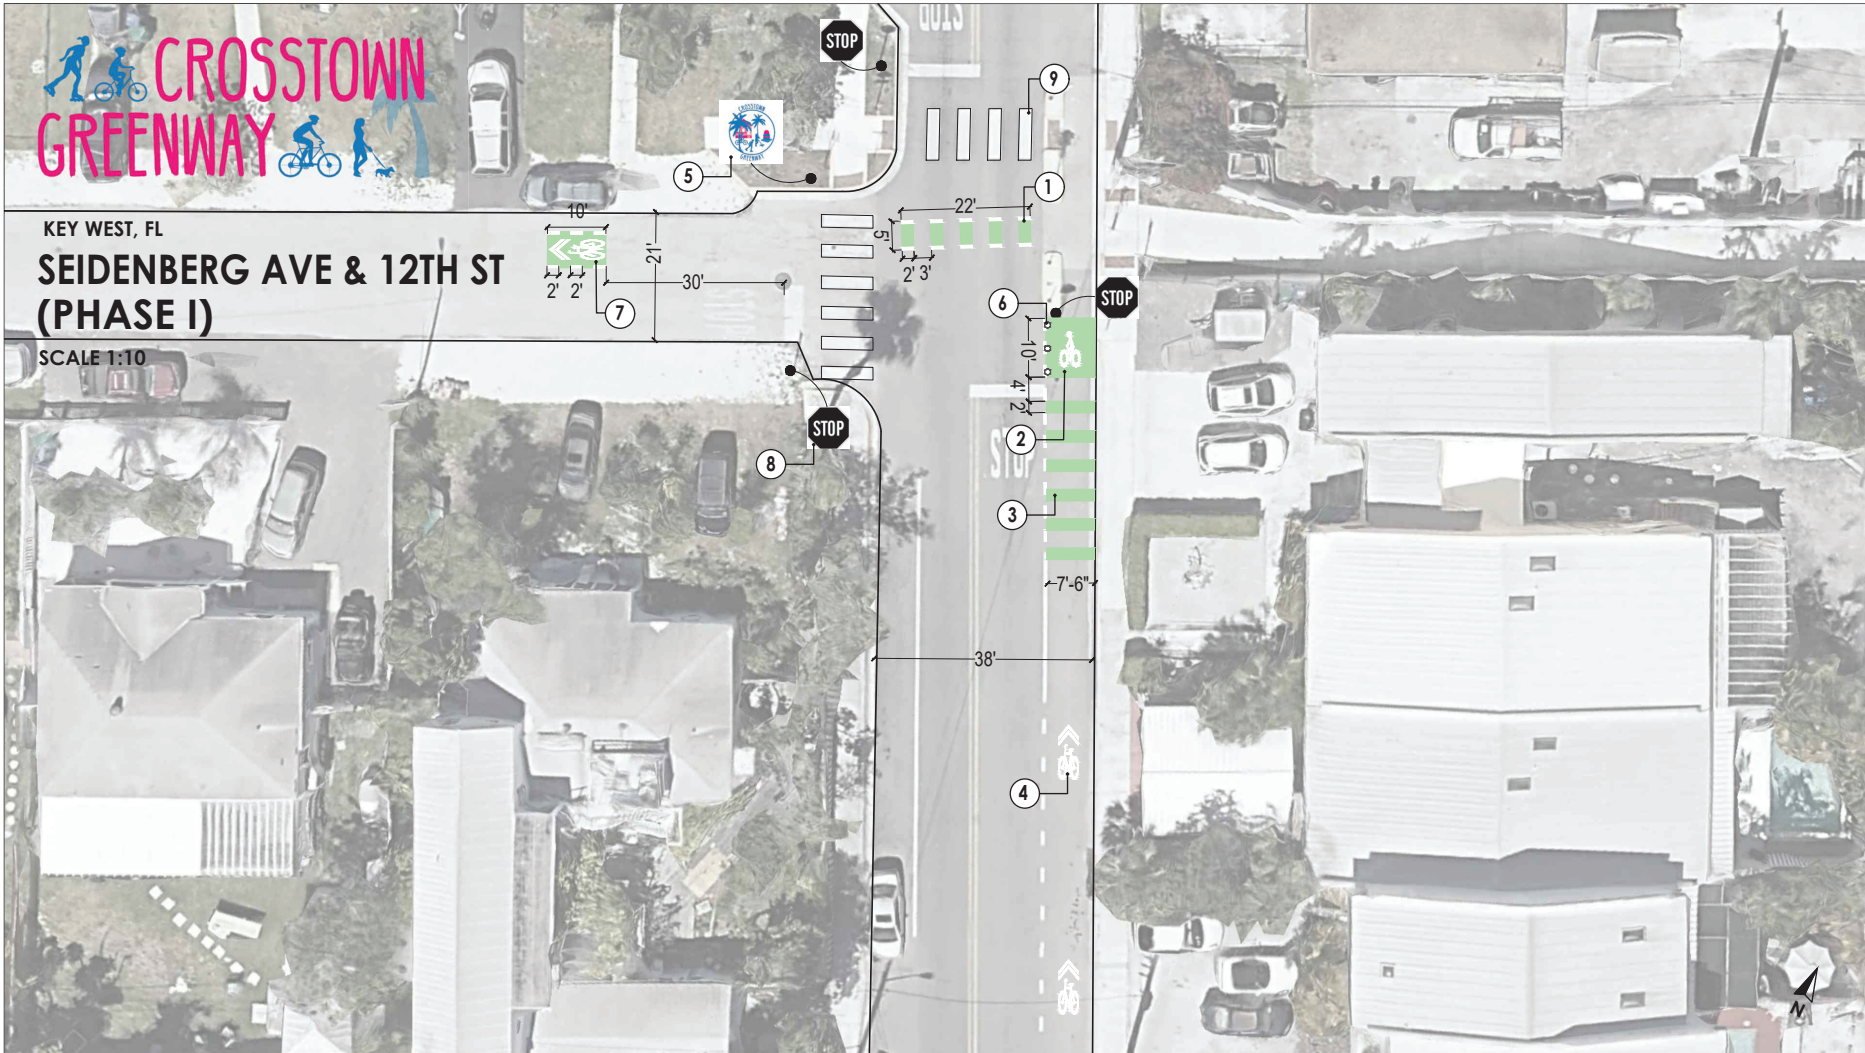

PROPOSED

- ① CROSSBIKE: 2' X 4' GREEN STRIPES, @ 3' APART WITH 4" WHITE LINE ON BOTH EDGES. MATERIALS: GREEN PAINT SEALMASTER SAFERIDE BICYCLE LANE COATING. WHITE LINE 3M STAMARK PAVEMENT MARKING TAPE 4".
- ② MATERIALS: GREEN PAINT SEALMASTER SAFERIDE BICYCLE LANE COATING. WHITE LINE 4" 3M STAMARK PAVEMENT MARKING TAPE. MUTCD COMPLIANT STENCILS, WHITE RUSTOLEUM SPRAY TRAFFIC PAINT. BIKE LANE MARKINGS 2' X 7' SPACED AT 5' ON CENTER
- ③ MATERIALS: GREEN PAINT SEALMASTER SAFERIDE BICYCLE LANE COATING. WHITE LINE 4" 3M STAMARK PAVEMENT MARKING TAPE.

- ④ SHARED LANE MARKINGS
MATERIALS: MUTCD COMPLIANT STENCILS, WHITE RUSTOLEUM SPRAY TRAFFIC PAINT.
- ⑤  PROJECT SIGNAGE
MATERIAL: PVC
- ⑥ 36" POLYETHYLENE BICYCLE DELINEATOR POST (GLUE-DOWN) SPACED 4' ON CENTER.
- ⑦ GREEN-BACKED SUPER SHARROWS
MATERIALS: WHITE STRIPES 2' LONG LINES, @ 2' APART, 4" 3M STAMARK PAVEMENT MARKING TAPE. GREEN PAINT SEALMASTER SAFERIDE BICYCLE LANE COATING.

EXISTING

- ⑧  STOP SIGN
- ⑨ CROSSWALKS TRACED

STREETPLANS
ARCHITECTS

Anthony Garcia Architect
Registration No. 979977

PROJECT
KEY WEST

SCALE

ISSUANCES

No.	Description	Date

NOTES



DRAWING TITLE
**SEIDENBERG AVE
& 12TH ST**
CROSTOWN GREENWAY
KEY WEST, FL

S6



CROSTOWN GREENWAY

KEY WEST, FL
10TH/ 12TH/ STAPLES AVE/ SEIDENBERG (PHASE I)
 SCALE 1:50

- PROPOSED**
- ① PROJECT SIGNAGE
 MATERIAL: PVC
 - ② GREEN-BACKED SUPER SHARROWS 4" WHITE STRIPES 2' LONG LINES, @ 2' APART
 MATERIALS: GREEN PAINT SEALMASTER SAFERIDE BICYCLE LANE COATING. WHITE LINE 4" 3M STAMARK PAVEMENT MARKING TAPE. MUTCD COMPLIANT STENCILS, WHITE RUSTOLEUM SPRAY TRAFFIC PAINT.

STREETPLANS

Anthony Garcia Architect
 Registration No. 979977

PROJECT
 KEY WEST

SCALE

ISSUANCES

No.	Description	Date

NOTES



DRAWING TITLE
**10TH/ 12TH/ STAPLES/
 SEIDENBERG**
 CROSTOWN GREENWAY
 KEY WEST, FL

S7