


**LOCATION MAP**

Blocks 1 & 2, "Tract 18, G.W. NICHOLS SUB." (P.B. 1, pg. 47)  
Block 8, "WEBB REALTY (P.B. 1, pg. 42)

**LEGAL DESCRIPTION:**  
On the Island of Key West, Monroe County, Florida and being a part of Tract 18, according to William A. Whitehead's map delineated in February, 1829, but better known as Lots 1, 2, 3, 4, 9, 10, 13, 14, 17, 18, 21, 22, 25, 26, 29, 30, 31, & 32, Square 1 and Lots 1, 2, 3, 4, 9, 10, & 13, Square 2, Tract 18, "GEORGE W. NICHOLS SUBDIVISION", according to the plat thereof, as recorded in Plat Book 1, at page 42 of the Public Records of Monroe County, Florida.  
AND  
On the Island of Key West, Monroe County, Florida and being a part of Tract 18, according to William A. Whitehead's map delineated in February, 1829, but better known as Lots 1, 2, 3, & 4, Square 8, "DIAGRAM OF THE WEBB REALTY COMPANY, of part of Tract 18", according to the plat thereof, as recorded in Plat Book 1, at page 42 of the Public Records of Monroe County, Florida.  
AND  
Whalton Street, being 50 feet wide lying between United and Seminary Streets.

**LESS OUT (Gym and Arts Bldg.):**  
On the Island of Key West, Monroe County, Florida and being a part of Tract 18, according to William A. Whitehead's map delineated in February, 1829, but better known as Lots 3, 4, & 10, Square 2, Tract 18, "GEORGE W. NICHOLS SUBDIVISION", according to the plat thereof, as recorded in Plat Book 1, at page 42 of the Public Records of Monroe County, Florida, and being more particularly described as follows:  
Commence at the intersection of the Northeastery Right-of-Way Line of Grinnell Street and the Northwestery Right-of-Way line of Seminary Street; thence in a Northeastery direction along the said Northwestery Right-of-Way Line of Seminary Street for a distance of 240.32 feet to the Point of Beginning; thence at a right angle and in a Northwestery direction for a distance of 83.57 feet; thence at a right angle and in a Northeastery direction for a distance of 108.76 feet; thence at a right angle and in a Northwestery direction for a distance of 9.90 feet; thence at a right angle and in a Northeastery direction for a distance of 26.72 feet; thence at a right angle and in a Southeastery direction for a distance of 93.47 feet to the said Northwestery Right-of-Way Line of Seminary Street; thence at a right angle and in a Southwestery direction along the said Northwestery Right-of-Way Line of Seminary Street for a distance of 135.48 feet to the Point of Beginning.  
Containing 11,586.59 square feet, more or less.

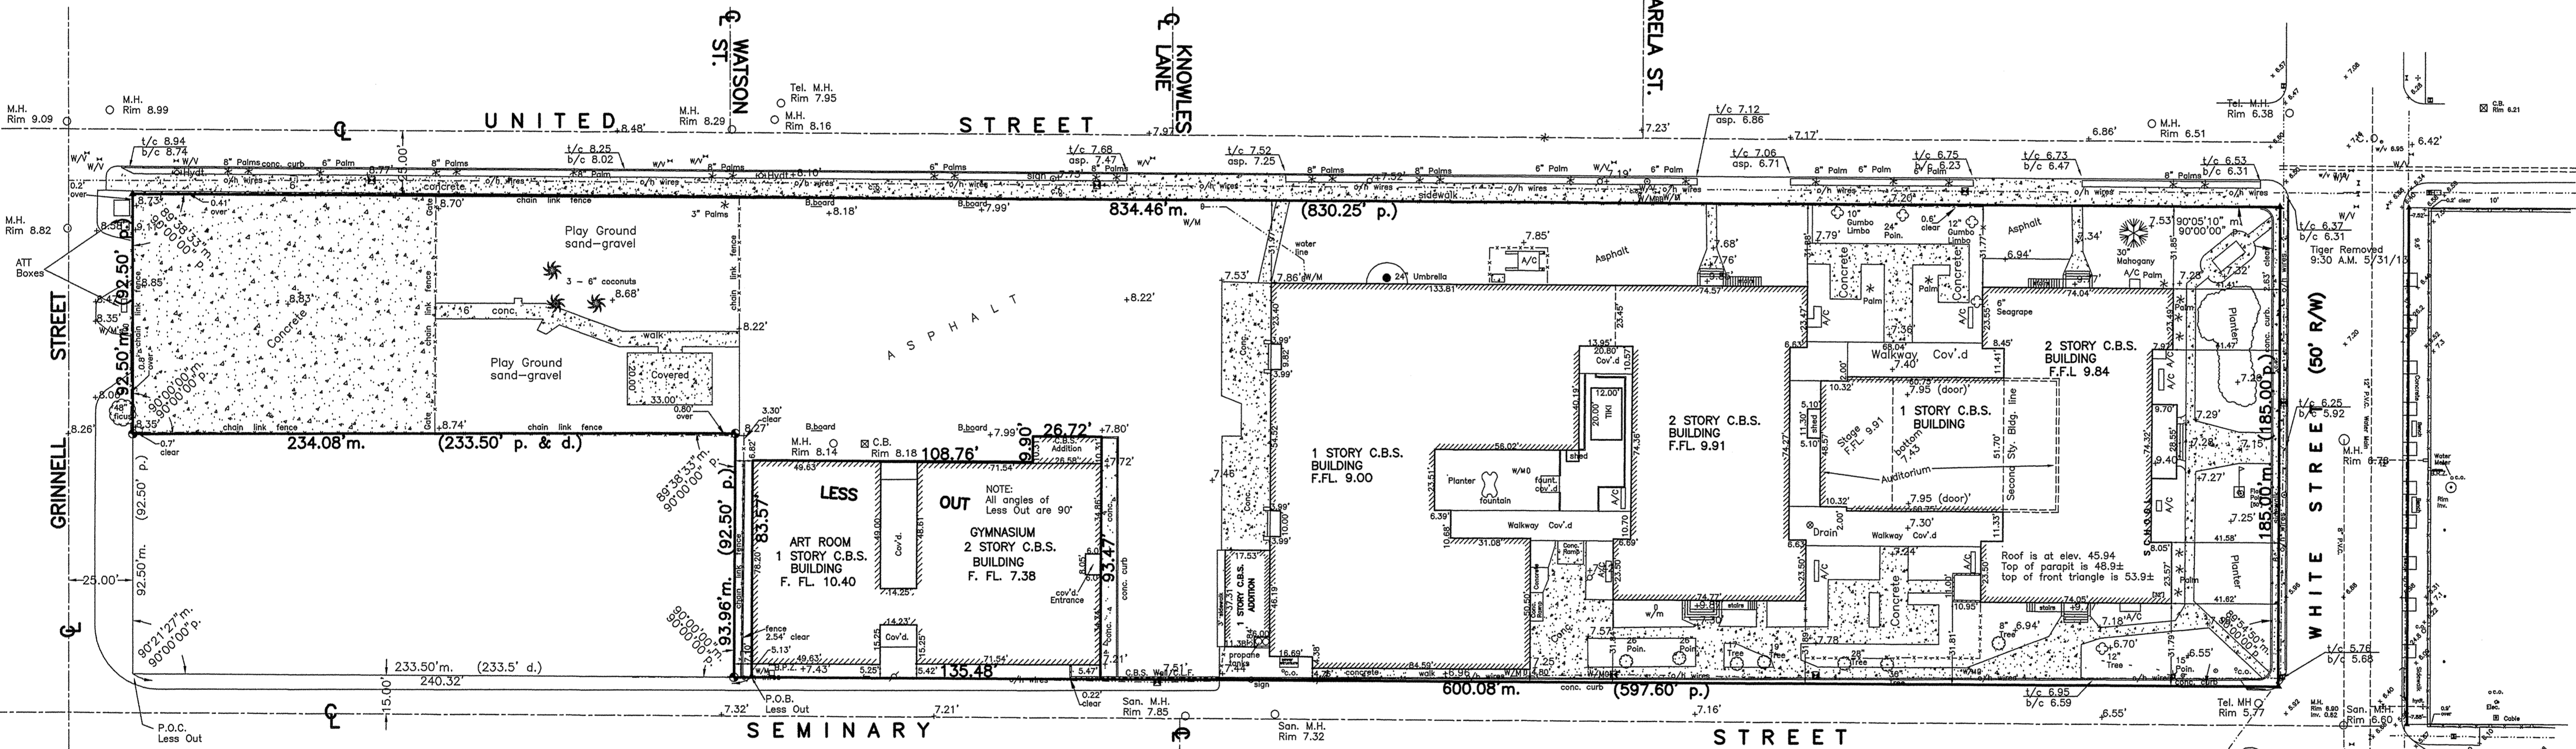

CERTIFICATION made to:  
Larry R. Erskine, P.A.  
Old Republic National Title Insurance Company  
City of Key West

**CERTIFICATION:**  
I HEREBY CERTIFY that the attached BOUNDARY SURVEY is true and correct to the best of my knowledge and belief; that it meets the minimum technical standards adopted by the Florida Board of Land Surveyors, Chapter 5J-17, Florida Statute Section 472.027, and the American Land Title Association, and that there are no visible encroachments unless shown hereon.

FREDERICK H. HINDSBRANDT  
Professional Land Surveyor No. 2749  
Professional Engineer No. 36810  
State of Florida

**SURVEYOR'S NOTES:**

North arrow based on assumed median  
+3.4 denotes existing elevation  
Elevations based on N.G.V.D. 1929 Datum  
Bench Mark No.: Basic Elevation: 14.324

**Monumentation:**

- ⊙ = set 1/2" Iron Pipe, P.L.S. No. 2749
- ▲ = Set P.K. Nail, P.L.S. No. 2749

**Abbreviations:**

- Sly. = Story
- R/W = Right-of-Way
- fd. = Found
- p. = Plat
- m. = Measured
- d. = Deed
- O.R. = Official Records
- N.T.S. = Not to Scale
- ⊙ = Centerline
- Elev. = Elevation
- B.M. = Bench Mark
- o/h = Overhead
- u/g = Underground
- F.F.L. = Finish Floor Elevation
- L.B. = Low Beam
- Rad. = Radial
- Irr. = Irregular
- conc. = concrete
- I.P. = Iron Pipe
- I.B. = Iron Bar
- B. = Baseline
- C.B. = Concrete Block
- C.B.S. = Concrete Block Stucco
- cov'd. = Covered
- P.I. = Point of Intersection
- wd. = Wood
- ⊙ = Hydt.
- ⊙ = Concrete Utility Pole
- ⊙ = Wood Utility Pole
- ⊙ = Wood Utility Pole with Guy wire
- ⊙ = Fire Well
- ⊙ = Manterling Well
- ⊙ = Water Meter
- ⊙ = Water Valve
- ⊙ = Electric Manhole
- ⊙ = Electric Utility Vault
- ⊙ = Man Hole
- ⊙ = Sanitary
- ⊙ = Storm Water Catch Basin
- Inv. = Invert
- B.P.Z. = Backflow Prevention Valve
- P.V.C. = Polyvinyl Pipe
- R.C.P. = Reinforced Concrete pipe

- + = Fire Hydrant
- ⊙ = Light
- ⊙ = sign
- w.m. = Water Meter
- Bal. = Balcony
- ⊙ = Wood Utility Pole
- Hydt. = Fire Hydrant
- F.W. = Fire Well
- A/C = Air Conditioner

- P.O.C. = Point of Commence
- P.O.B. = Point of Beginning
- P.B. = Plat Book
- pg. = page
- Elc. = Electric
- Tel. = Telephone
- Ench. = Encroachment
- O.L. = On Line
- C.L.F. = Chain Link Fence

Field Work performed on: 5/31/13

Glynn Archer School White Street, Key West, FL 33040			
BOUNDARY SURVEY		Dwn No.: 13-213	
Scale: 1"=30'	Def. 136-23	Flood Risk No.	Dwn. By: F.H.H.
Date: 6/8/98	136-55	Flood Zone: X	Flood Elev. --
REVISIONS AND/OR ADDITIONS			
5/31/13: Updated trees, grades, conc.			
7/12/13: add. grades, bldg height, White st. curbs, less out			
7/31/13: correct legal, cert.			
7/31/13: add. grades, bldg height, White st. curbs, less out			

**ISLAND SURVEYING INC.**  
ENGINEERS PLANNERS SURVEYORS

3152 Northside Drive  
Suite 201  
Key West, FL 33040

(305) 293-0466  
Fax: (305) 293-0237  
info@islandsurveying.com  
L.B. No. 7700